


SURCO PRODUCTS • NEW HAVEN, CONNECTICUT
REPRODUCED BY PART NUMBER 1001

SURCO PRODUCTS • NEW HAVEN, CONNECTICUT
REPRODUCED BY PART NUMBER 1001

SURCO PRODUCTS • NEW HAVEN, CONNECTICUT
REPRODUCED BY PART NUMBER 1001

SURCO PRODUCTS • NEW HAVEN, CONNECTICUT
REPRODUCED BY PART NUMBER 1001

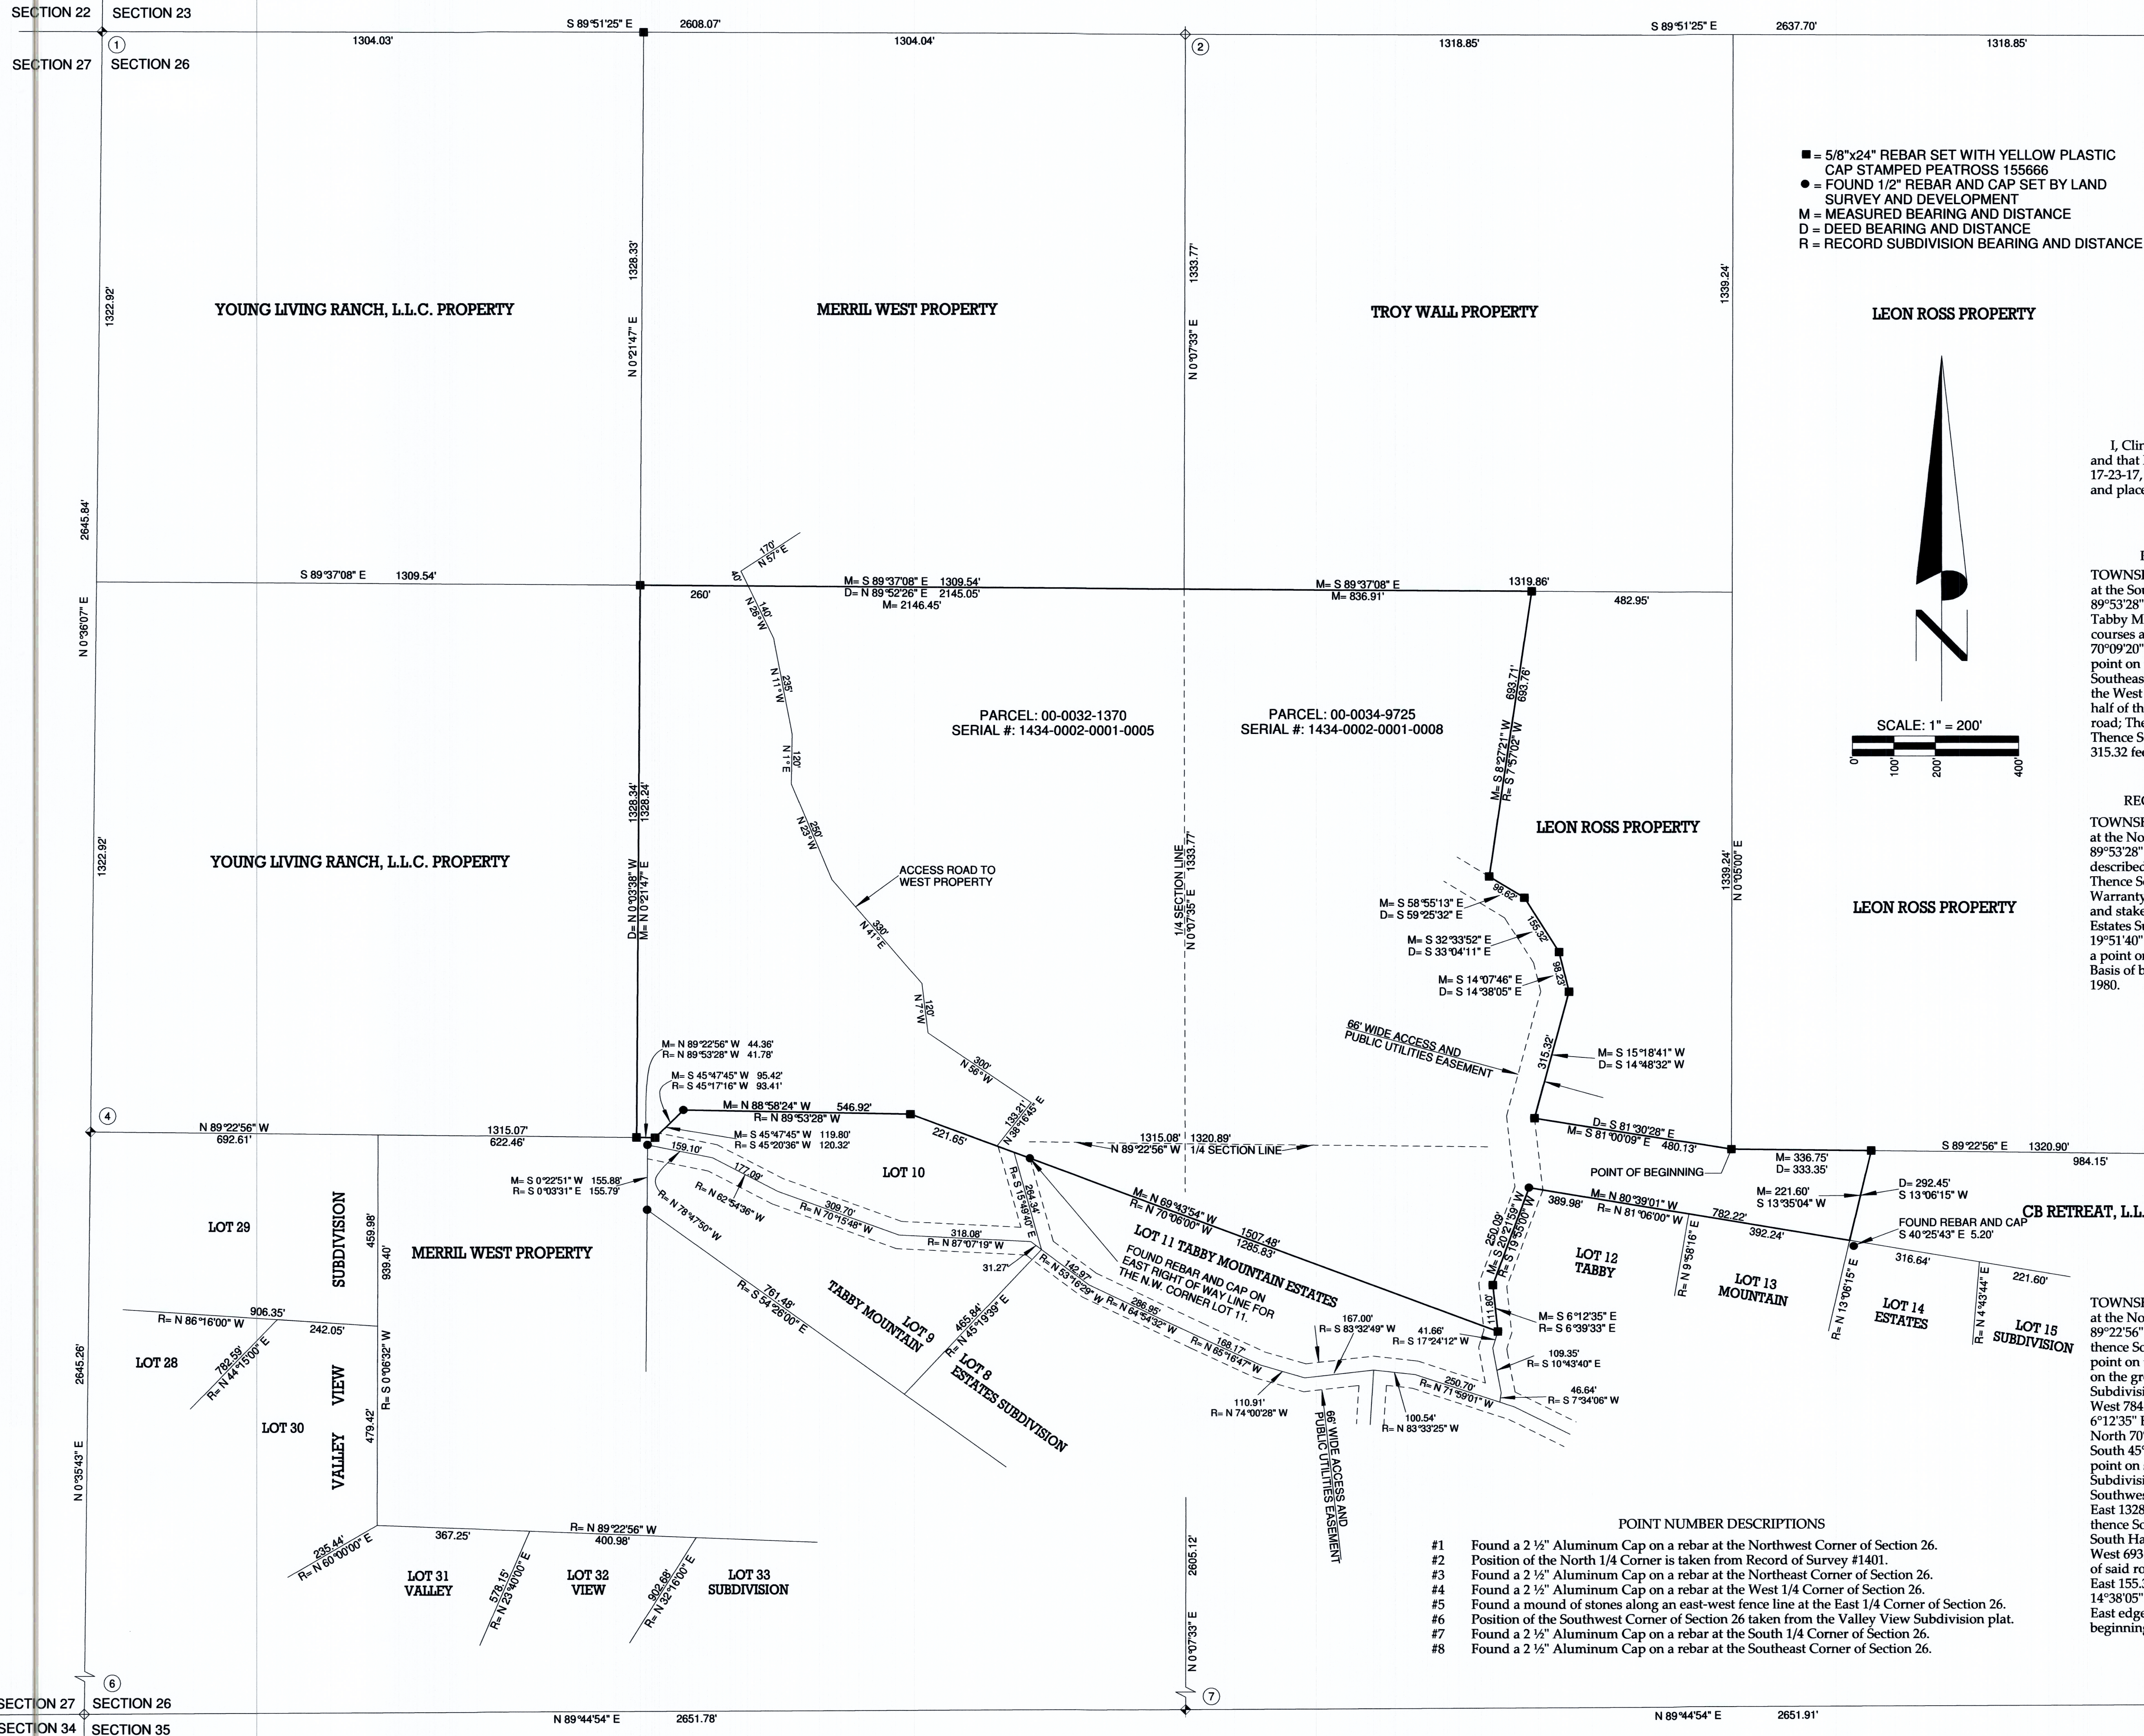

RECORD OF SURVEY FOR YOUNG LIVING RANCH L.L.C.

LOCATED IN SECTION 26
TOWNSHIP 1 SOUTH, RANGE 8 WEST
UINTAH SPECIAL BASE AND MERIDIAN
DUCHESE COUNTY, UTAH

SURVEYOR'S CERTIFICATE

I, Clinton S. Peatross, do hereby certify to Young Living Ranch, LLC, that I am a Professional Land Surveyor, and that I hold License No. 155666, as prescribed by the laws of the State of Utah; and in accordance with Section 17-23-17, have made a survey of the following described tract of land, and that I have verified all measurements and placed monuments as represented on the plat:

PROPERTY DESCRIPTIONS

ACCORDING TO THAT CERTAIN WARRANTY DEED


RECORDED 3 NOVEMBER 2009, AS FOUND BY ENTRY #419770 IN BOOK A582 AT PAGE 552

TOWNSHIP 1 SOUTH, RANGE 8 WEST, UTAH SPECIAL BASE AND MERIDIAN. SECTION 26: Beginning at the Southeast Corner of the Southwest Quarter of the Northeast Quarter of said Section 26; Thence North 89°53'28" West 1796.48 feet along the East-West Quarter Section line to a point on the North boundary line of Tabby Mountain Estates Subdivision as physically surveyed and staked on the ground; Thence the following three courses along the North boundary of Tabby Mountain Estates as physically staked on the ground; Thence North 70°09'20" West 196.57 feet; Thence North 89°56'48" West 546.92 feet; Thence South 45°17'16" West 93.41 feet to a point on the East-West Quarter Section line; Thence North 89°53'28" West 41.78 feet to the Southwest Corner of the Southeast Quarter of the Northwest Quarter of said Section 26; Thence North 00°03'38" West 1328.48 feet along the West line of said Quarter Quarter; Thence North 89°52'26" East 2145.05 feet along the North line of the South half of the North half of said Section 26; Thence South 07°57'02" West 693.76 feet to a point on the East edge of a road; Thence the following four courses along the east edge of said road; Thence South 59°25'32" East 98.62 feet; Thence South 33°04'11" East 155.32 feet; Thence South 14°38'05" East 98.23 feet; Thence South 14°48'22" West 315.32 feet; leaving said road thence South 81°30'28" East 480.13 feet to the point of beginning.

AND ACCORDING TO PART OF THAT CERTAIN WARRANTY DEED

RECORDED 3 NOVEMBER 2009, AS FOUND BY ENTRY #419771 IN BOOK A582 AT PAGES 553-554

TOWNSHIP 1 SOUTH, RANGE 8 WEST, UTAH SPECIAL BASE AND MERIDIAN. SECTION 26: Beginning at the Northeast Corner of the Northwest Quarter of the Southeast Quarter of said Section 26; Thence South 89°53'28" East 333.35 feet along the East-West Quarter Section line to the Northwest Corner of that certain parcel described by Warranty Deed recorded in Book A-258, Pages 106-108 of the Duchesne County Recorder's Office; Thence South 13°06'15" West 221.03 feet (292.45 feet, by record) along the West line of said parcel described by Warranty Deed to a point on the North boundary of Tabby Mountain Estates Subdivision as physically surveyed and staked on the ground; Thence the following four courses along the North boundary of Tabby Mountain Estates Subdivision as physically staked on the ground; Thence North 81°09'20" West 784.08 feet; Thence South 19°51'40" West 250.09 feet; Thence South 06°42'53" East 111.80 feet; Thence North 70°09'20" West 1310.91 feet to a point on the East-West Quarter Section line; Thence South 89°53'28" East 1796.48 feet to the point of beginning. Basis of bearings are Utah Coordinate System 1927 Central Zone from survey work performed by K. Gardner in 1980.

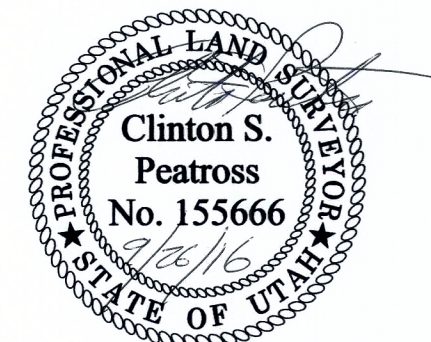

AS SURVEYED DESCRIPTION

TOWNSHIP 1 SOUTH, RANGE 8 WEST, UTAH SPECIAL BASE AND MERIDIAN. SECTION 26: Beginning at the Northeast Corner of the Northwest Quarter of the Southeast Quarter of said Section 26; thence South 89°52'56" East 336.75 feet (Deeds = South 89°53'28" East 333.35 feet) along the East-West Quarter Section line; thence South 13°35'04" West 221.60 feet (Deeds = South 13°06'15" West 221.03, other deeds = 292.45 feet) to a point on the North boundary line of the Tabby Mountain Estates Subdivision as physically surveyed and staked on the ground; thence the following six (6) courses along the North boundary line of said Tabby Mountain Estates Subdivision, (1) thence North 80°39'01" West 782.22 feet (Record = North 81°06'00" West, Deeds = North 81°09'20" West 784.08 feet); (2) thence South 20°21'59" West 250.09 feet (Record = South 19°55'00" West); (3) thence South 6°12'35" East 111.80 feet (Record = South 6°39'33" East); (4) thence North 69°43'54" West 1507.48 feet (Record = North 70°06'00" West); (5) thence North 88°58'24" West 546.92 feet (Record = North 89°53'28" West); (6) thence South 45°47'45" West 95.42 feet (Record = South 45°20'36" West, Deeds = South 45°17'16" West 93.41 feet) to a point on said East-West Quarter Section line; thence leaving the North boundary line of Tabby Mountain Estates Subdivision and running North 89°22'56" West 44.36 feet (Deeds = North 89°53'28" West 41.78 feet) to the Southwest Corner of the Southeast Quarter of the Northwest Quarter of said Section 26; thence North 0°21'47" East 1328.24 feet (Deeds = North 0°03'38" West 1328.48 feet to the Northwest Corner of said SE1/4 of said NW1/4; thence South 89°37'08" East 2146.45 feet (Deeds = North 89°52'26" East 2145.05 feet) along the North line of the South Half of the North Half of said Section; thence South 8°27'21" West 693.71 feet (Deeds = South 7°57'02" West 693.76 feet) to a point on the East edge of a road; thence the following four (4) courses along the East edge of said road, (1) thence South 58°55'13" East 98.62 feet (Deeds = South 59°25'32" East); (2) thence South 32°33'52" East 155.32 feet (Deeds = South 33°04'11" East); (3) thence South 14°07'46" East 98.23 feet (Deeds = South 14°38'05" East); (4) thence South 15°18'41" West 315.32 feet (Deeds = South 14°48'32" West); thence leaving the East edge of said road and running South 81°00'09" East 480.13 feet (Deeds = South 81°30'28" East) to the point of beginning, containing 74.428 acres.

PREPARED BY
PEATROSS LAND SURVEYS
PROFESSIONAL LAND SURVEYOR

829 EAST 380 NORTH
HEBER CITY UTAH, 84032

CELL: (435)724-4386
email: cpeatross@ubtanet.com

DRAFTED BY: ASHLEY PEATROSS	DATE DRAFTED: 9/23/2016	DATE PLOTTED:
SHEET: 1 OF 1	FILE NAME: YOUNG LIVING RANCH	JOB# 1243

County Surveyor's File # 3395